


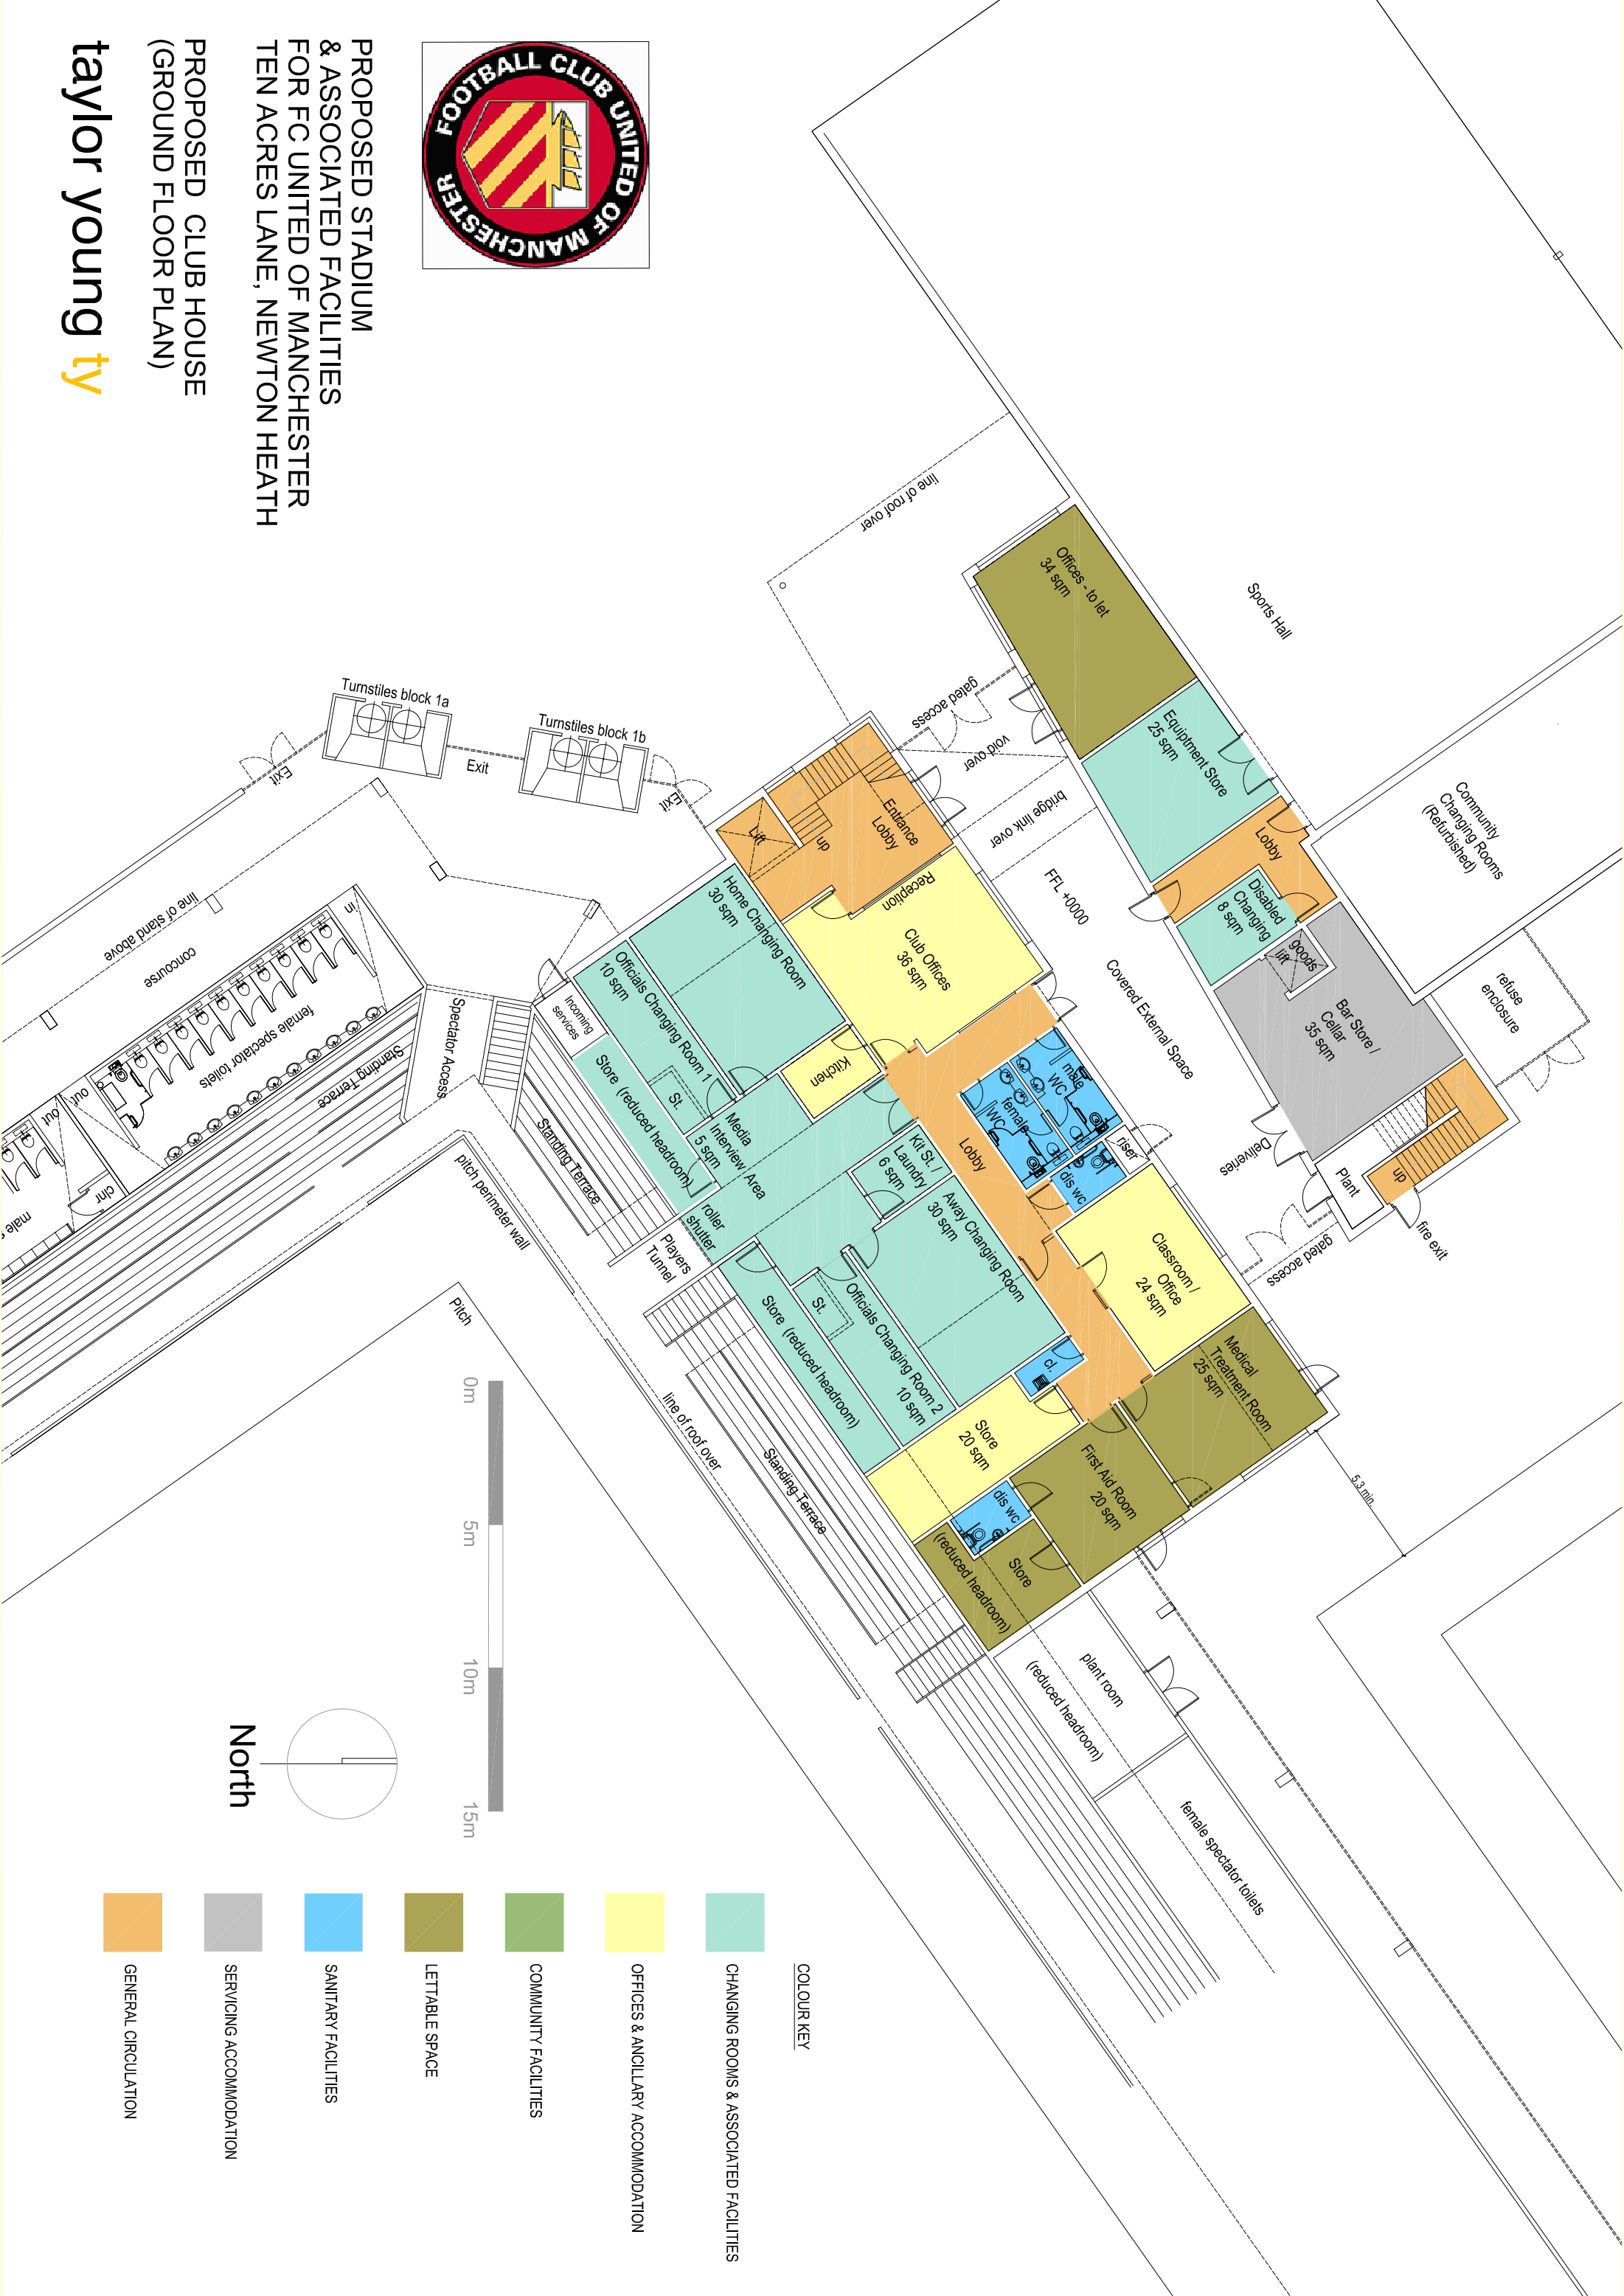

PROPOSED STADIUM
& ASSOCIATED FACILITIES
FOR FC UNITED OF MANCHESTER
TEN ACRES LANE, NEWTON HEATH

PROPOSED CLUB HOUSE
(GROUND FLOOR PLAN)

taylor young ty



COLOUR KEY

- CHANGING ROOMS & ASSOCIATED FACILITIES
- OFFICES & ANCILLARY ACCOMMODATION
- COMMUNITY FACILITIES
- LETTABLE SPACE
- SANITARY FACILITIES
- SERVICING ACCOMMODATION
- GENERAL CIRCULATION

